


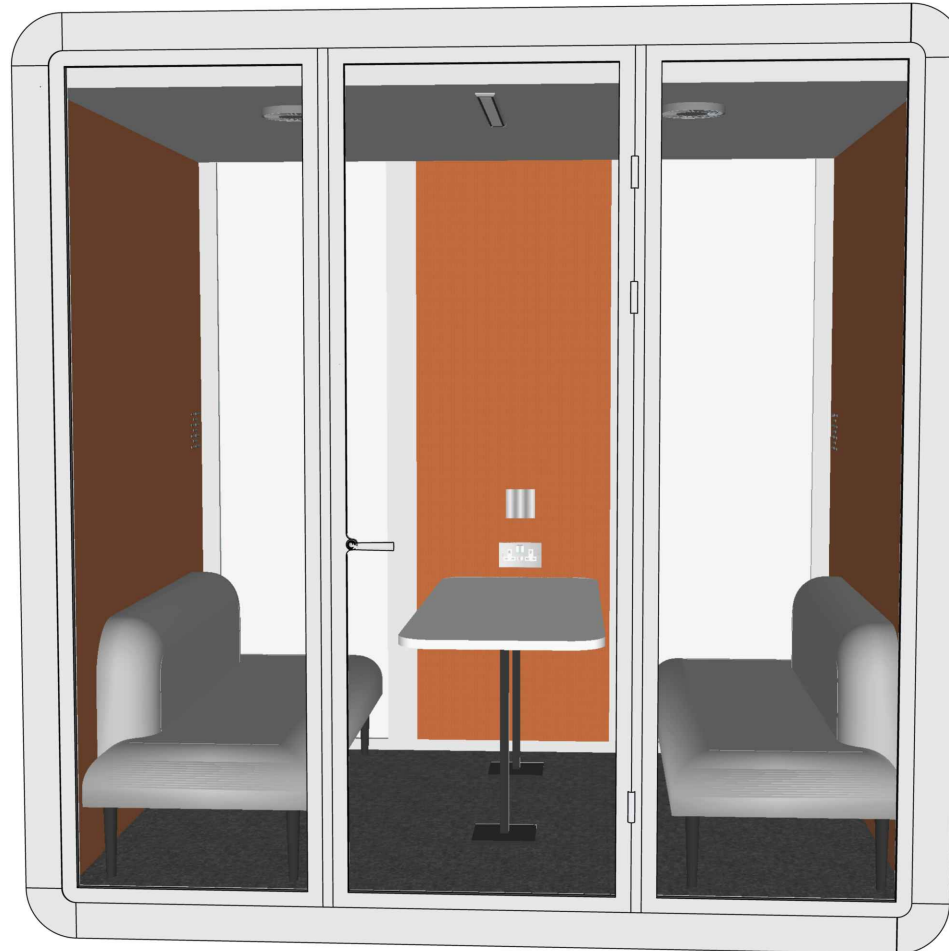


AURA MEET POD
90.6" x 70.3" x 96.1"

MEET ROOM

COVER PAGE

SCALE: AS SHOWN

SHEET NO.: A

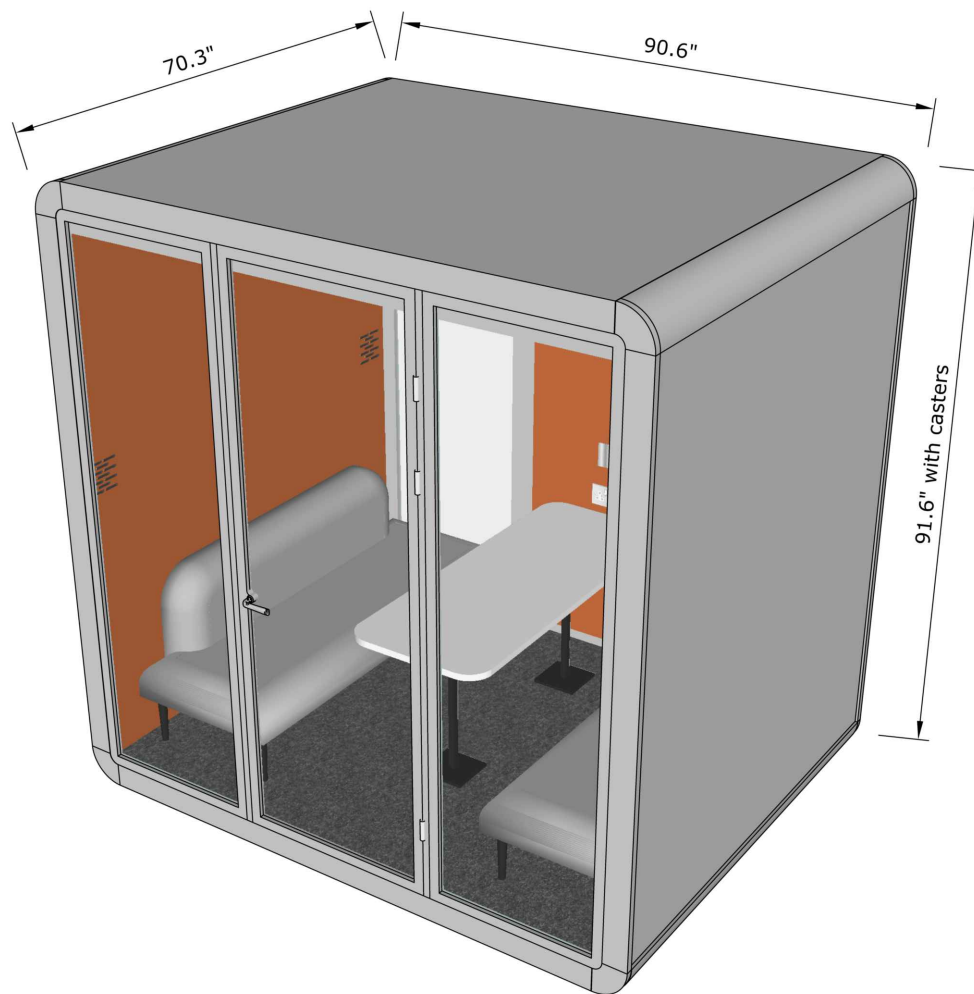



AURA MEET 3D PERSPECTIVE DRAWING
3D VIEW

MEET ROOM

3D VIEW

SCALE: AS SHOWN

SHEET NO.: B

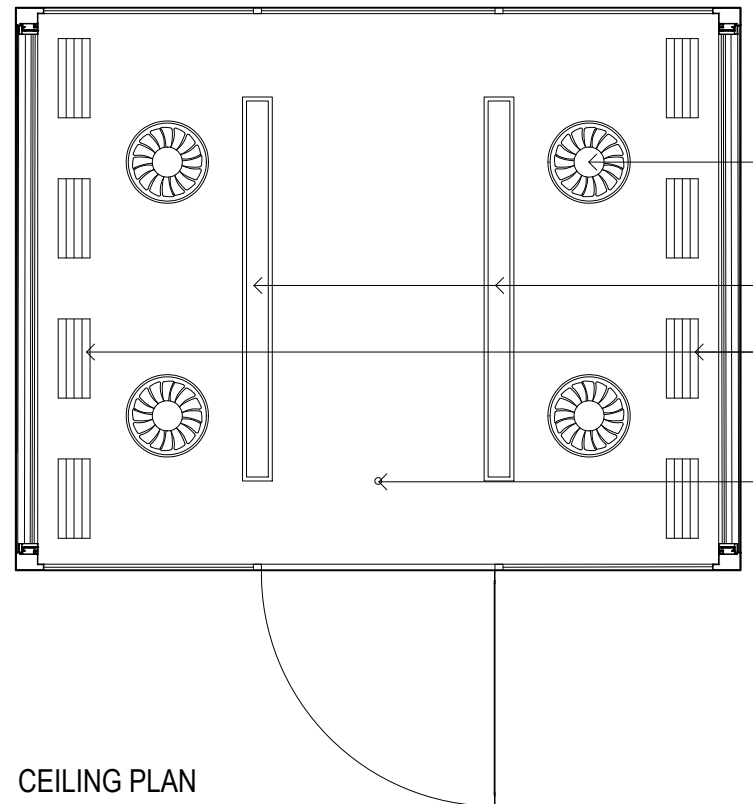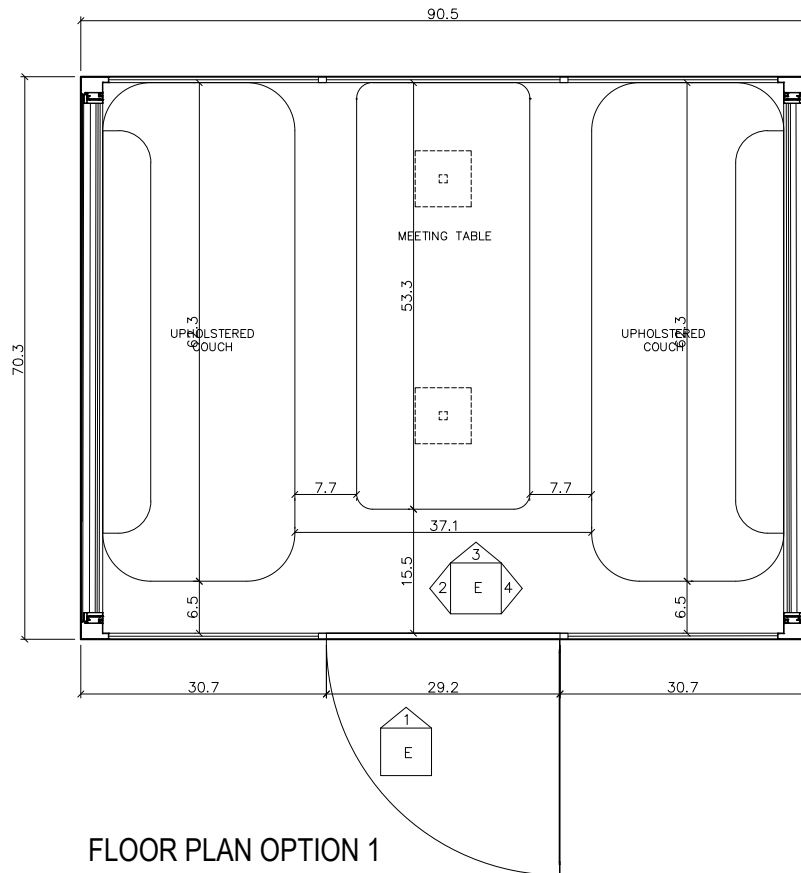


NOTE: DRAWING IS NOT TO SCALE
ALL DIMENSIONS ARE IN INCHES

MEET ROOM


FLOOR PLAN

SCALE: AS SHOWN

SHEET NO.: C

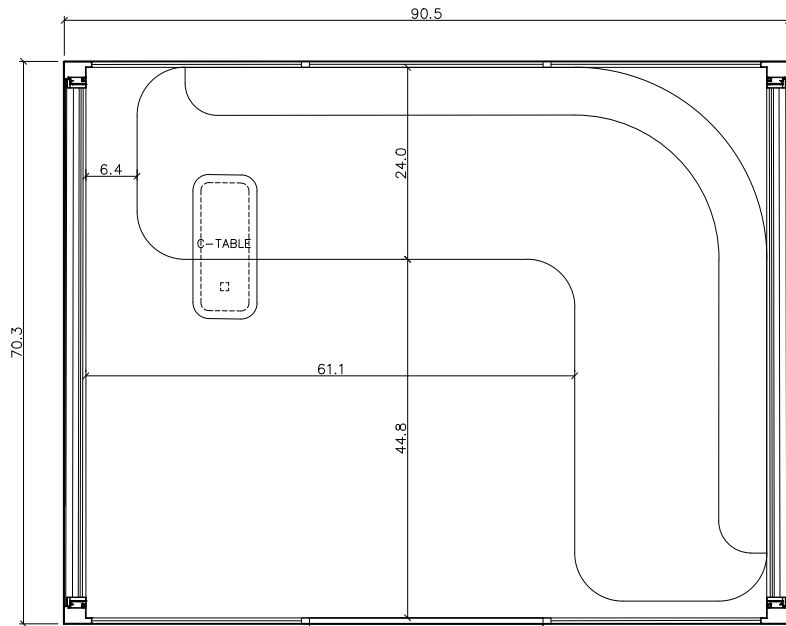

FLOOR PLAN OPTION 2

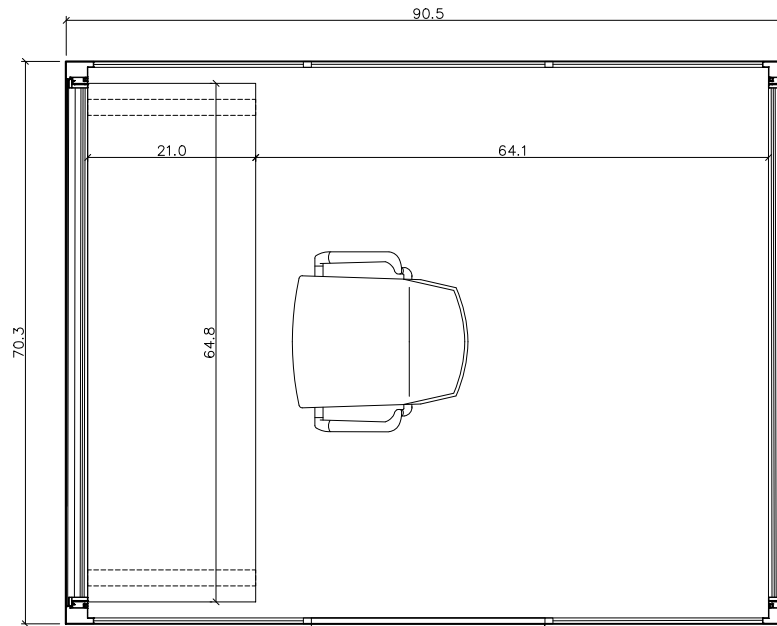

FLOOR PLAN OPTION 3

NOTE: DRAWING IS NOT TO SCALE
ALL DIMENSIONS ARE IN INCHES


MEET ROOM

FLOOR PLAN


SCALE: AS SHOWN

SHEET NO.: D


FURNITURE DIMENSIONS

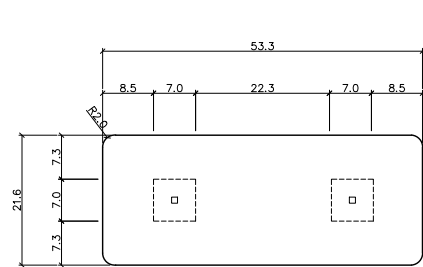

PLAN

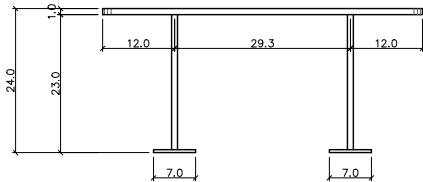


FRONT ELEVATION

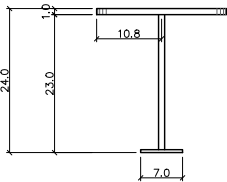


SIDE ELEVATION


MEETING TABLE

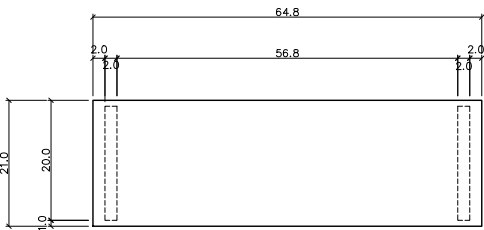

PLAN

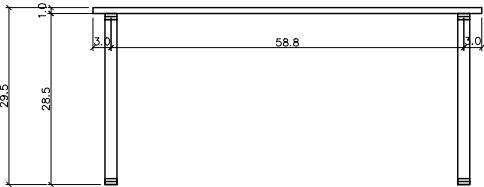


FRONT ELEVATION

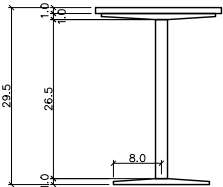


SIDE ELEVATION


ELECTRICAL ADJUSTABLE DESK

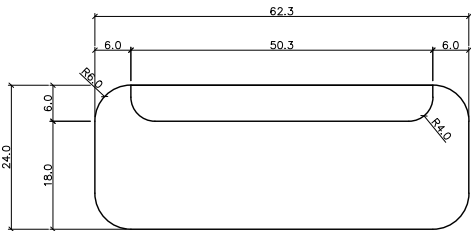

PLAN

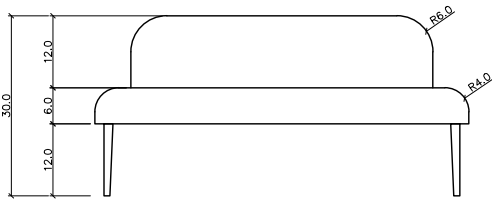

FRONT ELEVATION

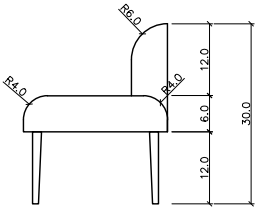

SIDE ELEVATION

COUCH

NOTE: DRAWING IS NOT TO SCALE
ALL DIMENSIONS ARE IN INCHES




MEET ROOM

FURNITURE DIMENSIONS

SCALE: AS SHOWN

SHEET NO.: E

FURNITURE DIMENSIONS

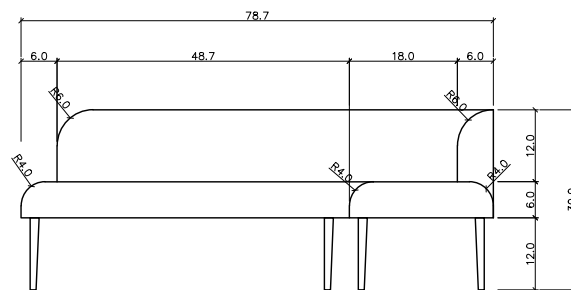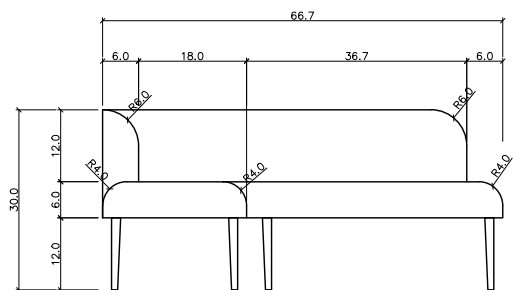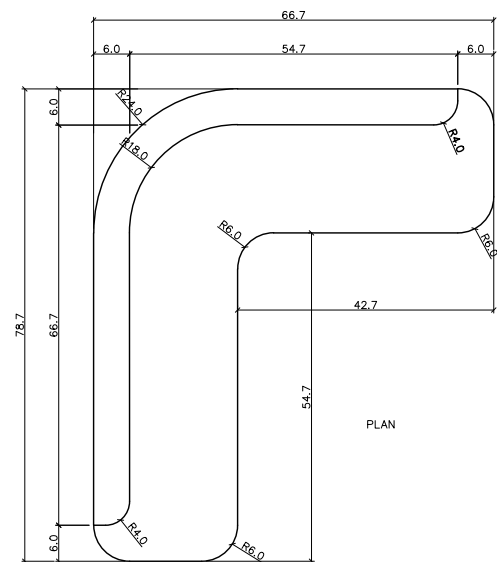


L-SHAPE COUCH


NOTE: DRAWING IS NOT TO SCALE
ALL DIMENSIONS ARE IN INCHES

MEET ROOM
FURNITURE DIMENSIONS
SCALE: AS SHOWN
SHEET NO.: F


DETAILED- ELEVATION LAYOUT

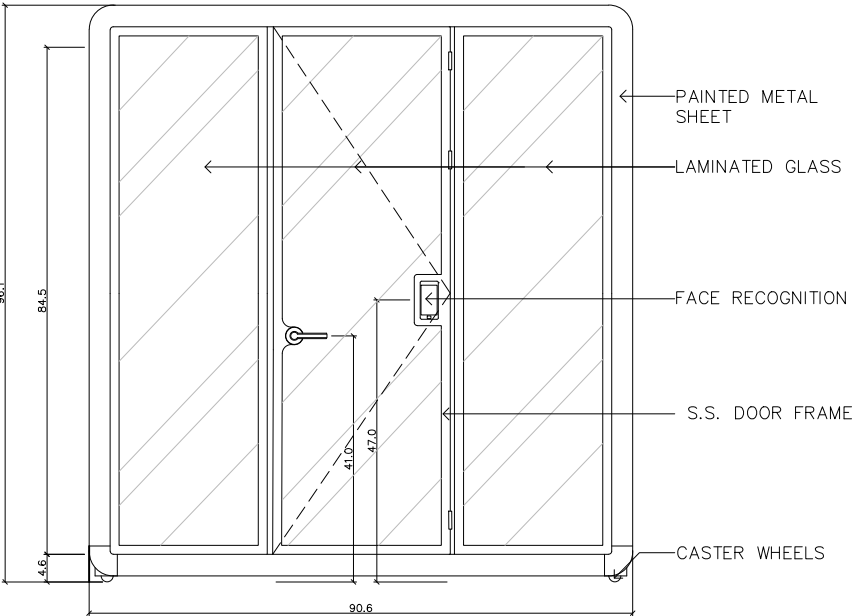


EXTERIOR ELEVATION 1

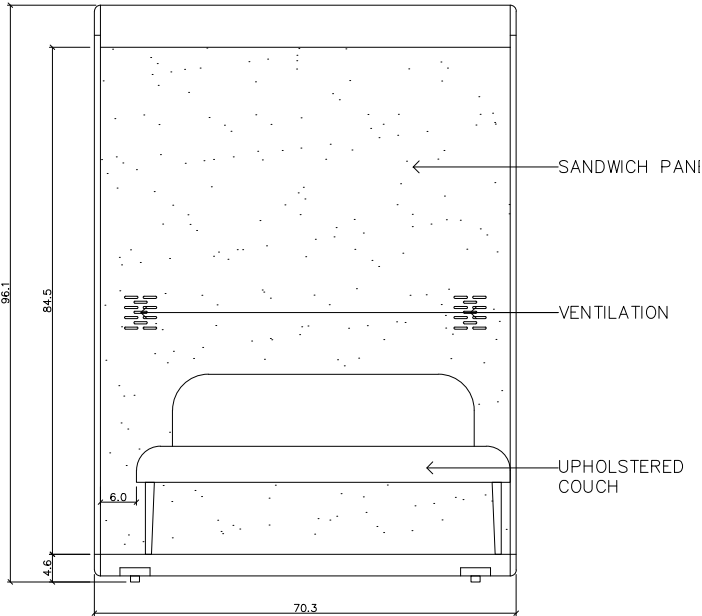

INTERIOR ELEVATION 2

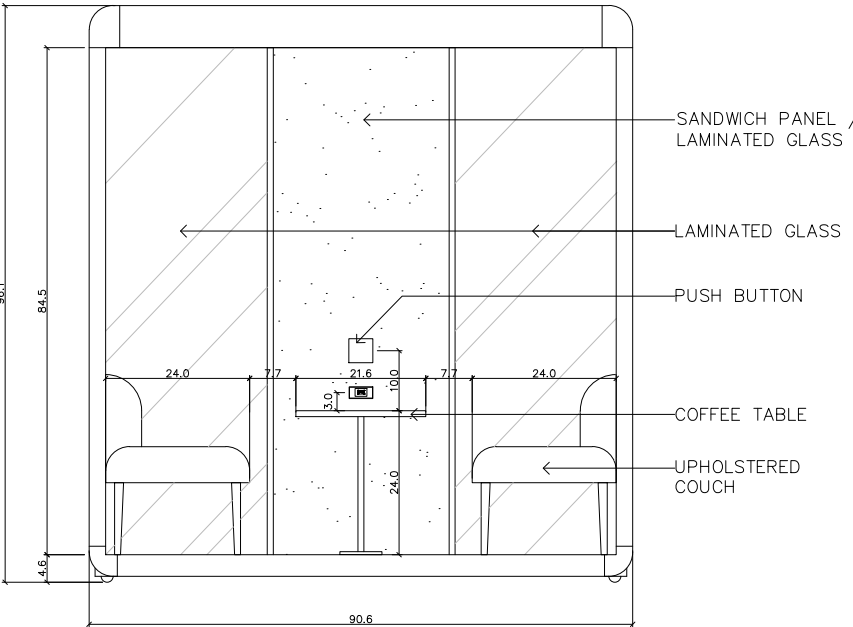

INTERIOR ELEVATION 3

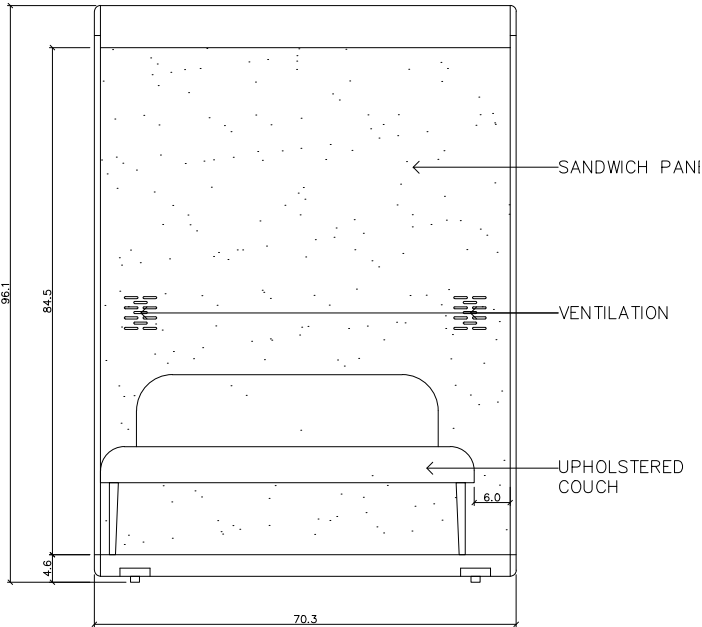

INTERIOR ELEVATION 4

NOTE: DRAWING IS NOT TO SCALE
ALL DIMENSIONS ARE IN INCHES

MEET ROOM
ELEVATIONS
SCALE: AS SHOWN
SHEET NO.: G