




AURA SOLO POD
42.5" x 39.4" x 96.1"

SOLO ROOM

COVER PAGE

SCALE: AS SHOWN

SHEET NO.: A

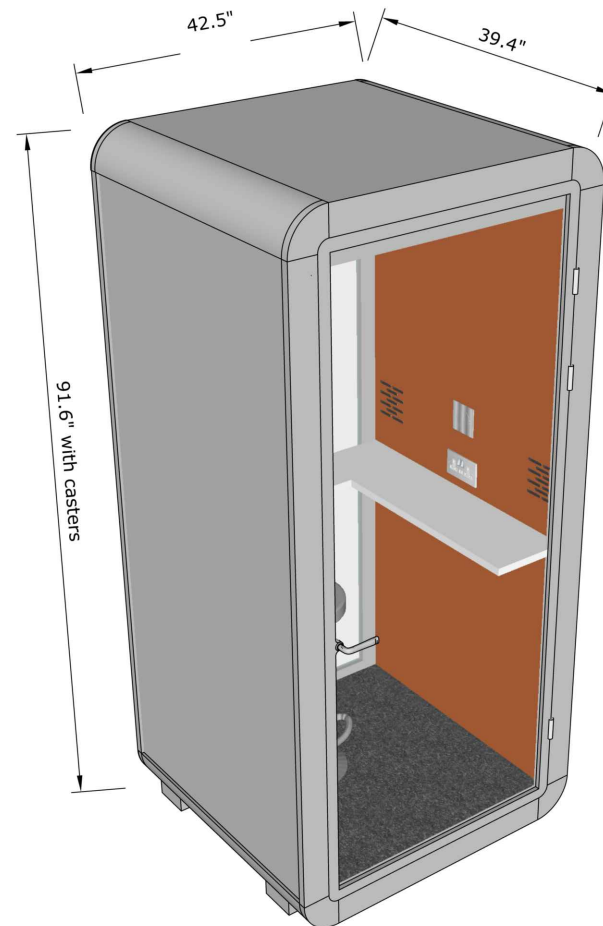


AURA SOLO 3D PERSPECTIVE DRAWING
3D VIEW

SOLO ROOM


3D VIEW

SCALE: AS SHOWN


SHEET NO.: B

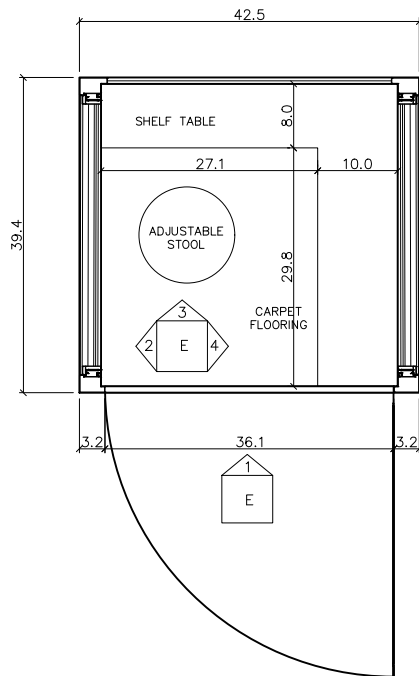


FLOOR PLAN OPTION 1

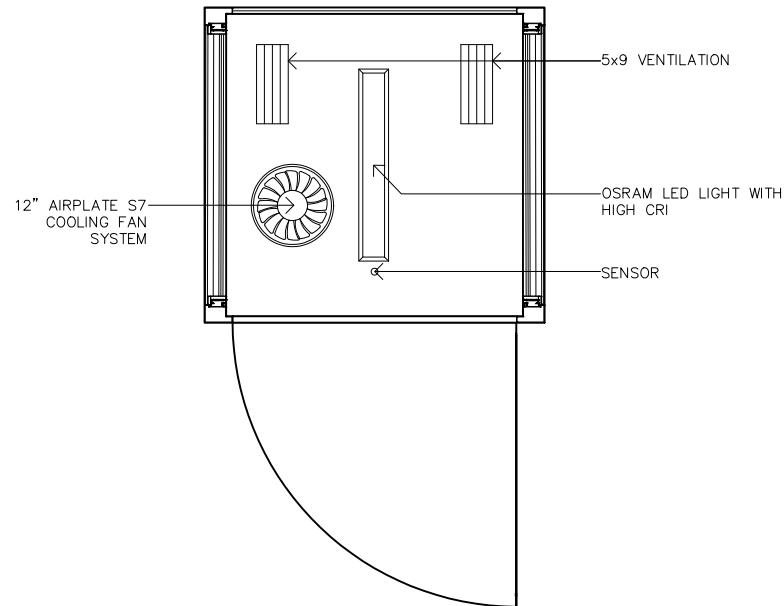

CEILING PLAN

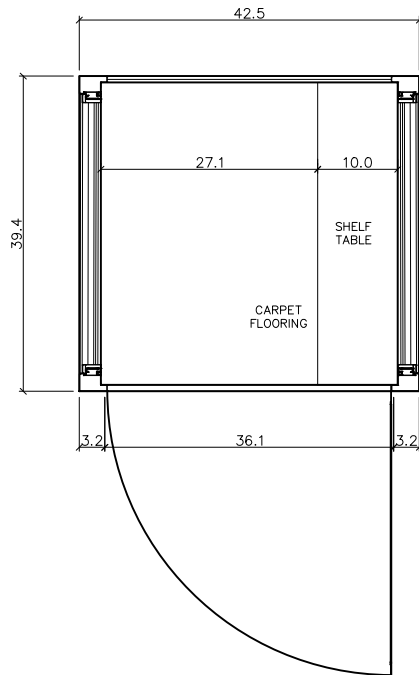

FLOOR PLAN OPTION 2

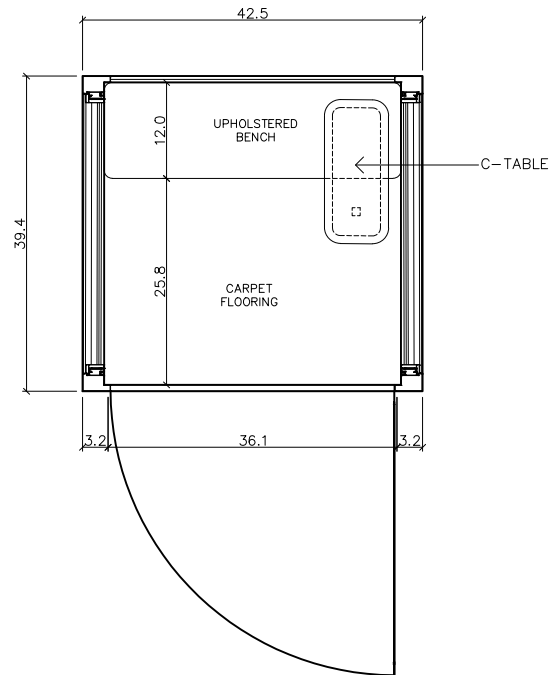

FLOOR PLAN OPTION 3

NOTE: DRAWING IS NOT TO SCALE
ALL DIMENSIONS ARE IN INCHES


SOLO ROOM

FLOOR PLAN


SCALE: AS SHOWN

SHEET NO.: C


FURNITURE DIMENSIONS

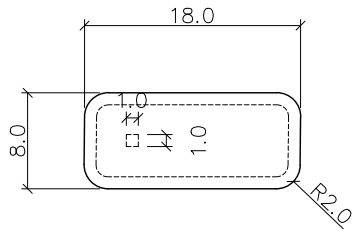

PLAN

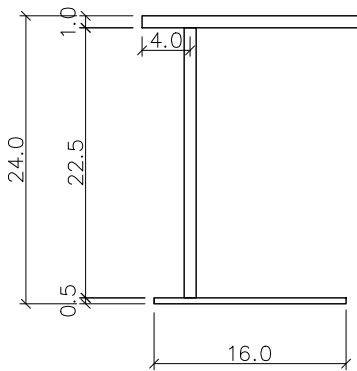


FRONT ELEVATION

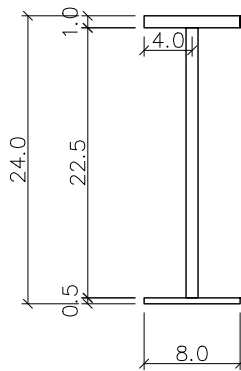


SIDE ELEVATION


C-TABLE

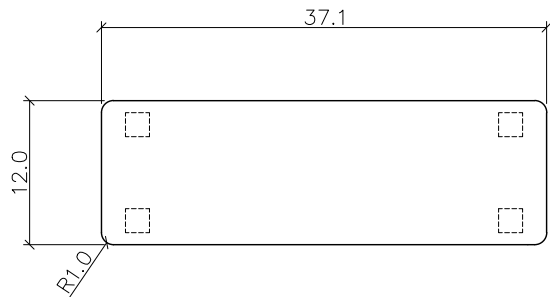

PLAN

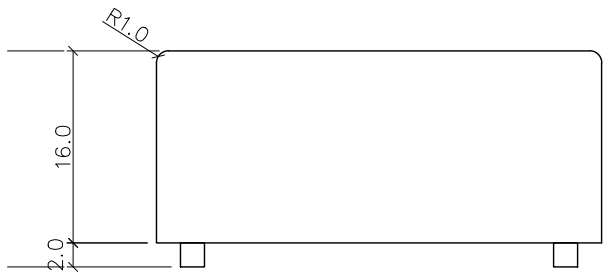

FRONT ELEVATION

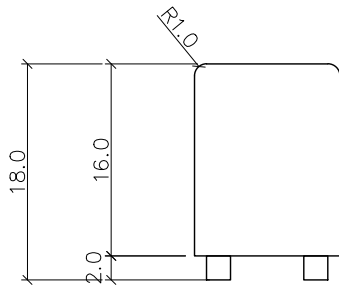

SIDE ELEVATION

BENCH

NOTE: DRAWING IS NOT TO SCALE
ALL DIMENSIONS ARE IN INCHES


SOLO ROOM

FURNITURE DIMENSIONS


SCALE: AS SHOWN

SHEET NO.: D


FURNITURE DIMENSIONS

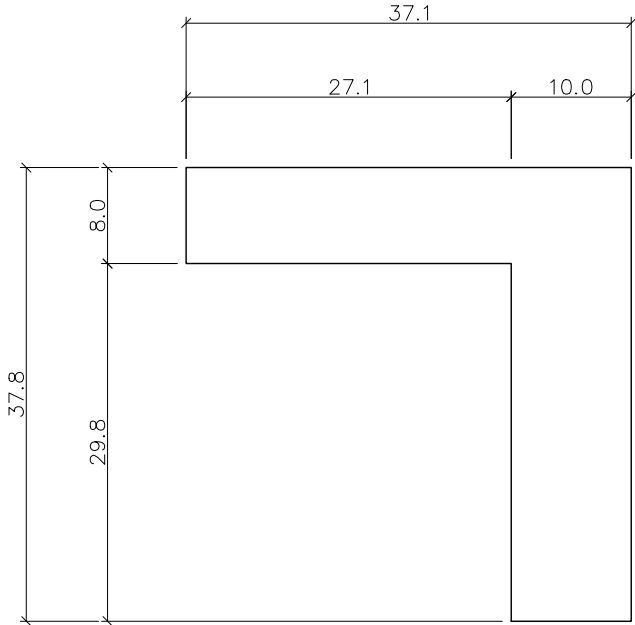

PLAN

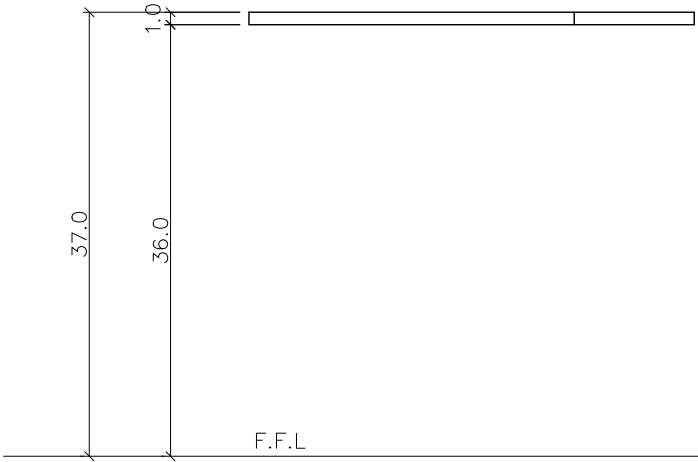

FRONT ELEVATION

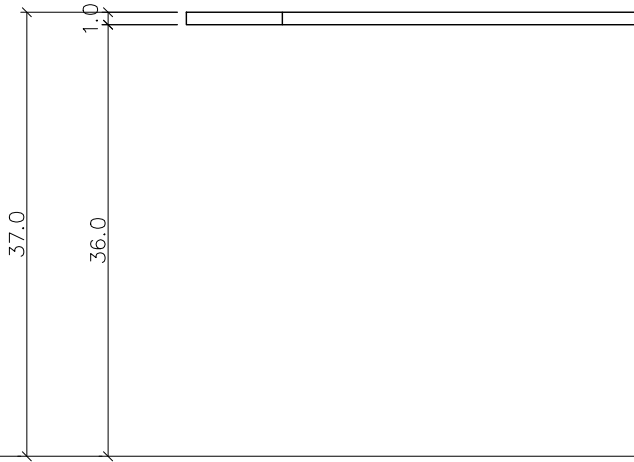


SIDE ELEVATION

L-SHAPE SHELF TABLE


NOTE: DRAWING IS NOT TO SCALE
ALL DIMENSIONS ARE IN INCHES

SOLO ROOM
FURNITURE DIMENSIONS
SCALE: AS SHOWN
SHEET NO.: E


DETAILED- ELEVATION LAYOUT

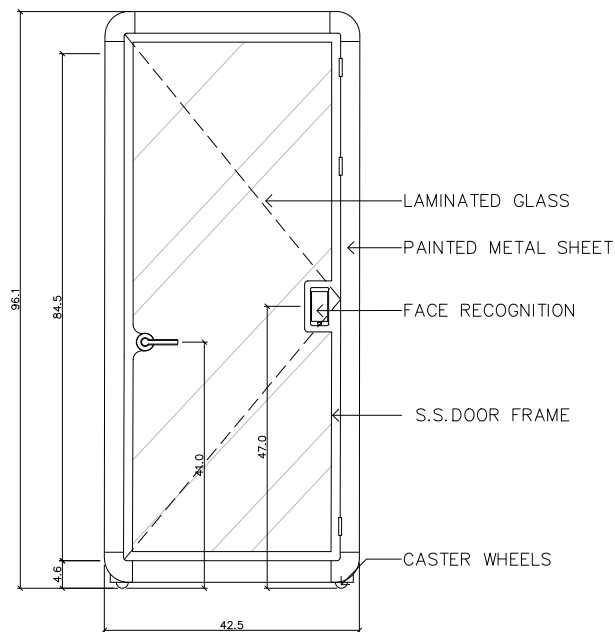


EXTERIOR ELEVATION 1

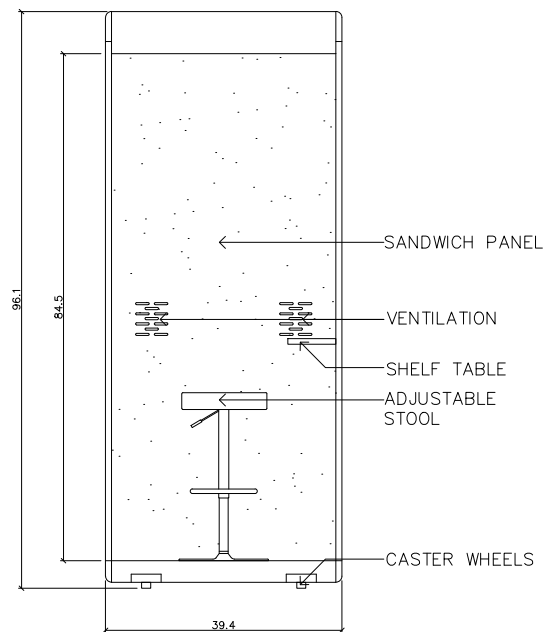

INTERIOR ELEVATION 2

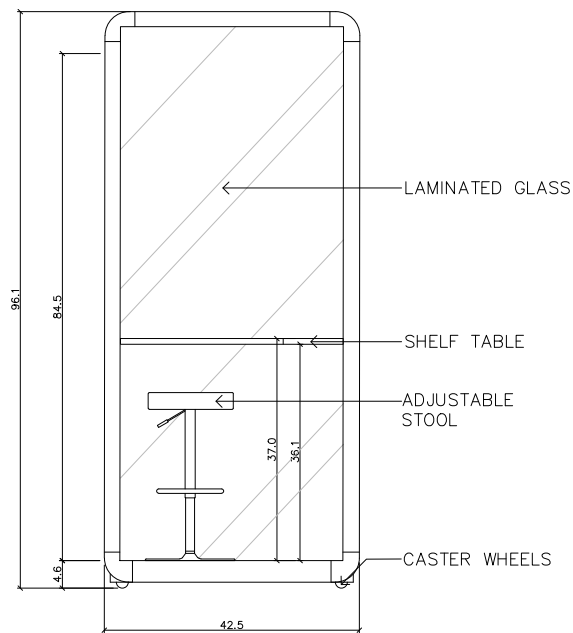

INTERIOR ELEVATION 3

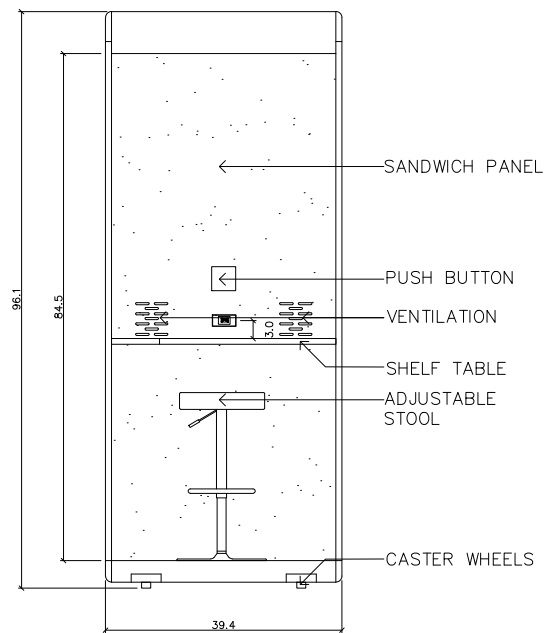

INTERIOR ELEVATION 4

NOTE: DRAWING IS NOT TO SCALE
ALL DIMENSIONS ARE IN INCHES

SOLO ROOM

ELEVATIONS

SCALE: AS SHOWN

SHEET NO.: F