


ELEMENT HUDDLE POD
86.6" X 47.2" X 86.6"

HUDDLE ROOM


COVER PAGE

SCALE: AS SHOWN

SHEET NO.: A

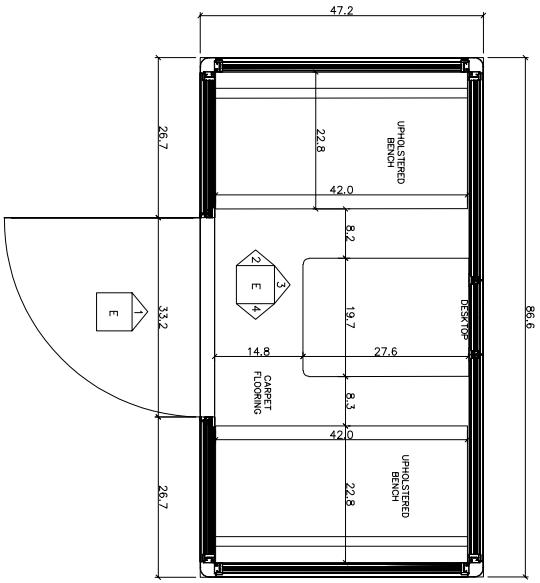

FLOOR PLAN



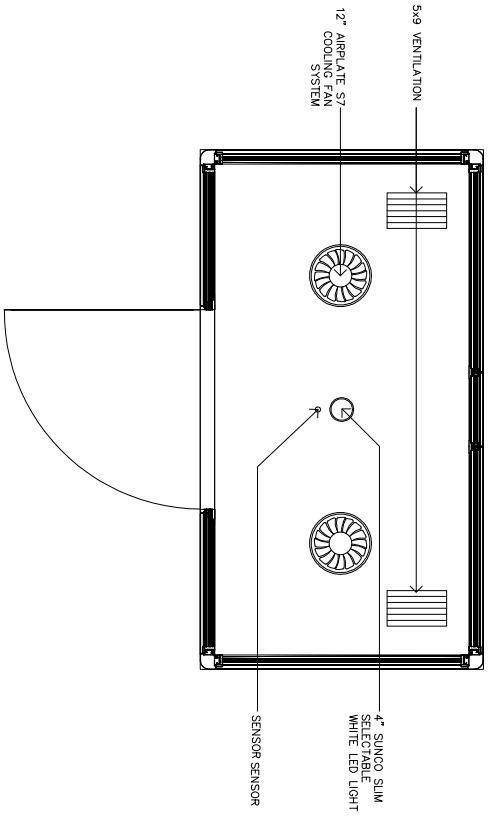


CEILING PLAN



NOTE: DRAWING IS NOT TO SCALE
ALL DIMENSIONS ARE IN INCHES

 <p>ZenSpace</p>
<p>Huddle Room</p>
<p>FLOOR PLAN</p>
<p>SCALE: AS SHOWN</p>
<p>SHEET NO.: C</p>


DESK AND BENCH DIMENSIONS

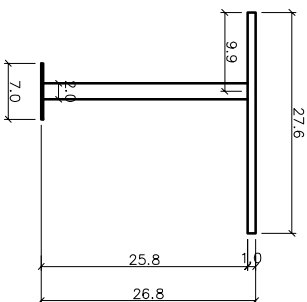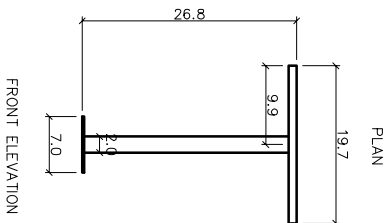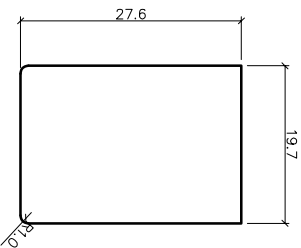

DESK

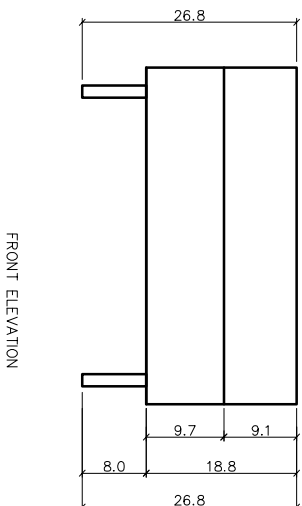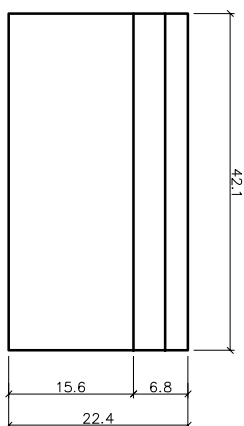

BENCH

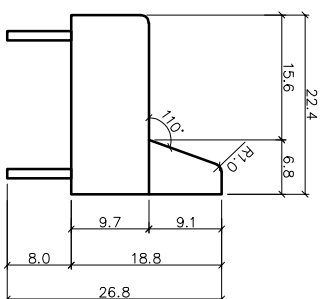

NOTE: DRAWING IS NOT TO SCALE
ALL DIMENSIONS ARE IN INCHES



ZenSpace


HUDDLE ROOM

DESK AND BENCH
DIMENSIONS


SCALE: AS SHOWN

SHEET NO.: D


DETAILED- ELEVATION LAYOUT

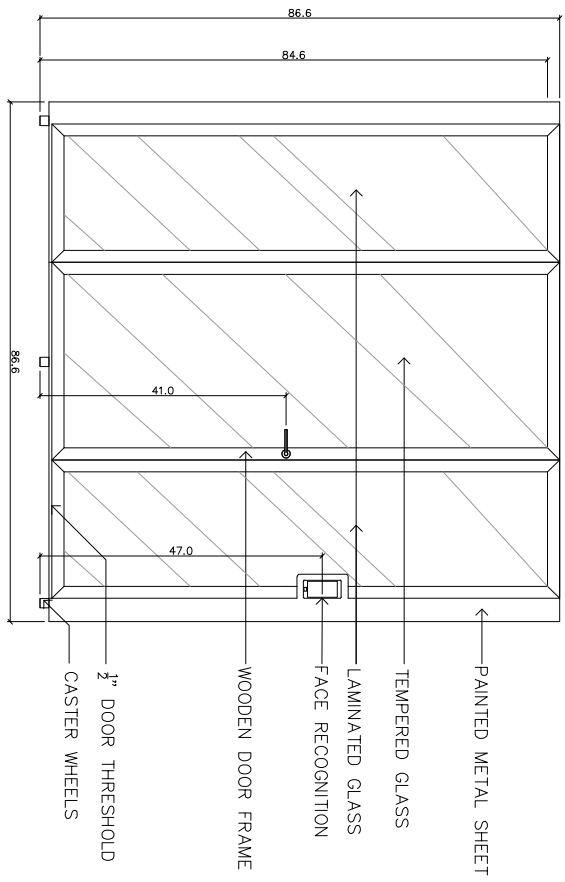


EXTERIOR ELEVATION 1

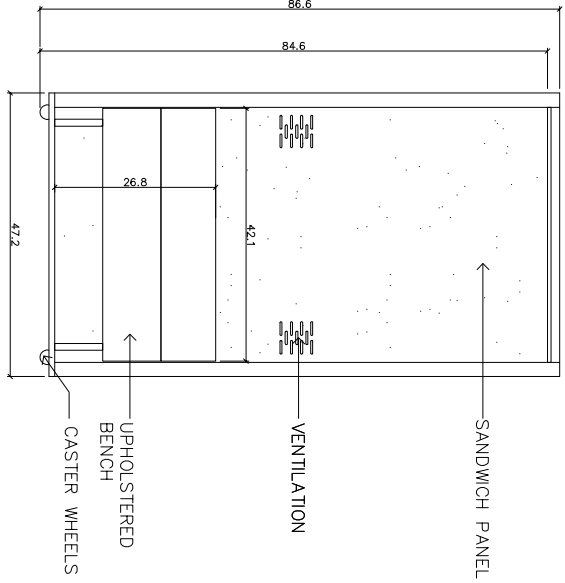

INTERIOR ELEVATION 2

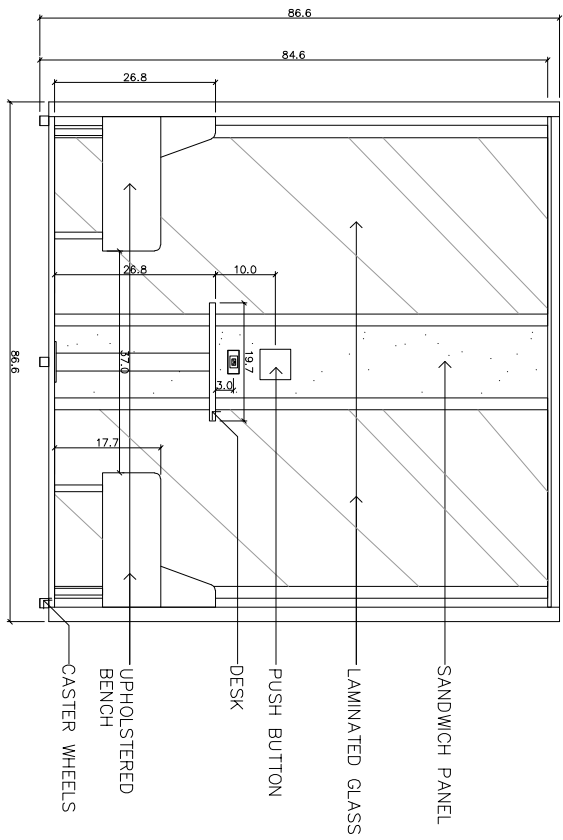

INTERIOR ELEVATION 3

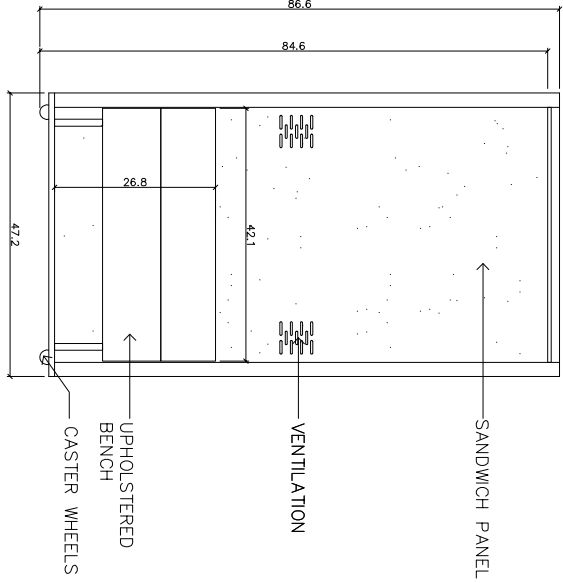

INTERIOR ELEVATION 4

NOTE: DRAWING IS NOT TO SCALE
ALL DIMENSIONS ARE IN INCHES



ZenSpace

HUDDLE ROOM

ELEVATIONS

SCALE: AS SHOWN

SHEET NO.: E