


ELEMENT MEET POD
86.6" X 59.1" X 86.6"

MEET ROOM

COVER PAGE

SCALE: AS SHOWN

SHEET NO.: A

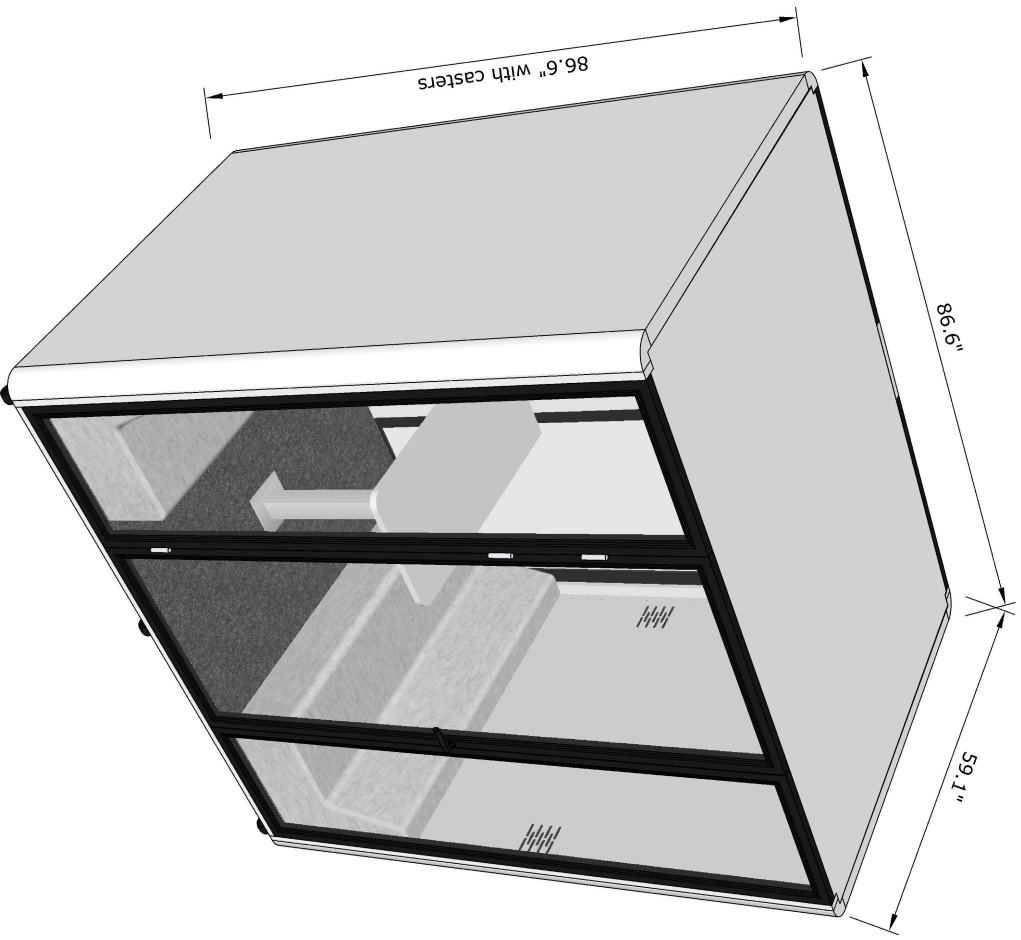


ELEMENT MEET 3D PERSPECTIVE DRAWING
3D VIEW

MEET ROOM


3D VIEW

SCALE: AS SHOWN

SHEET NO.: B

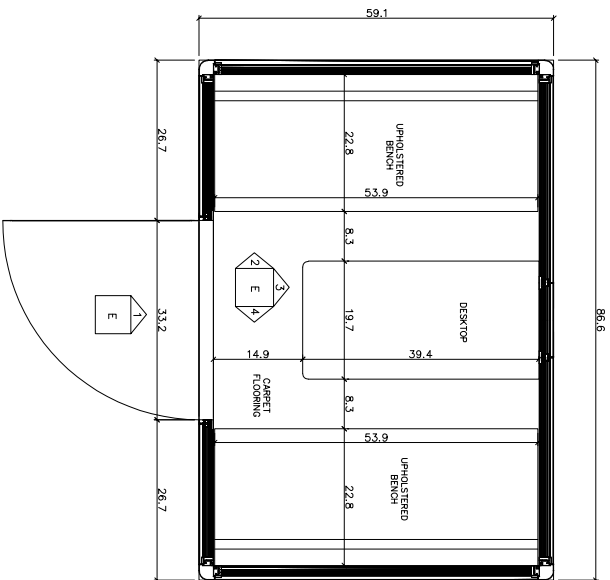

FLOOR PLAN

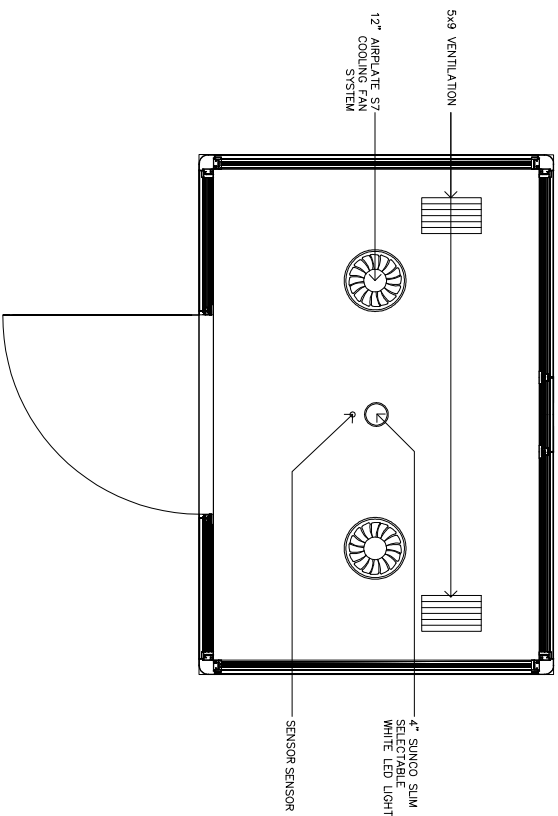

CEILING PLAN

NOTE: DRAWING IS NOT TO SCALE
ALL DIMENSIONS ARE IN INCHES

MEET ROOM

FLOOR PLAN


SCALE: AS SHOWN

SHEET NO.: C



DESK AND BENCH DIMENSIONS



ZenSpace

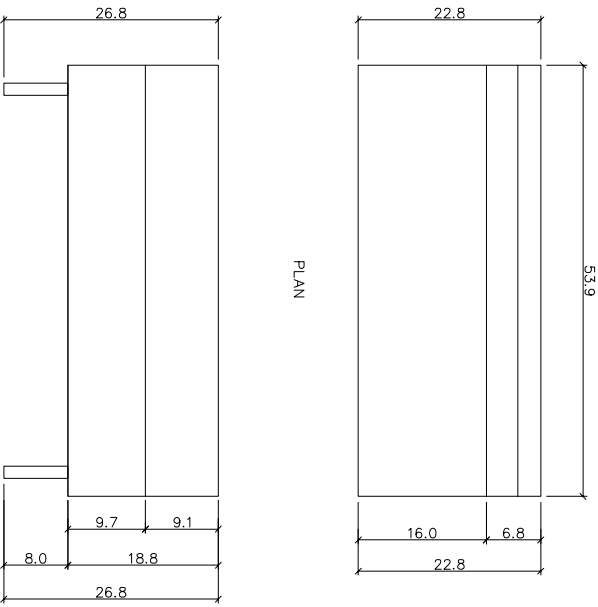

BENCH

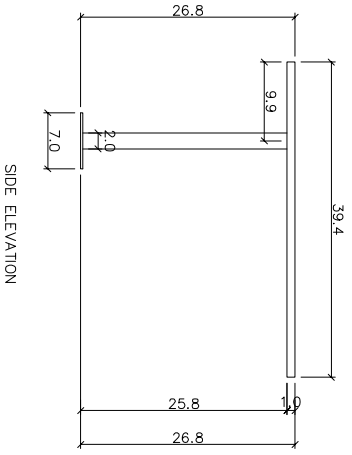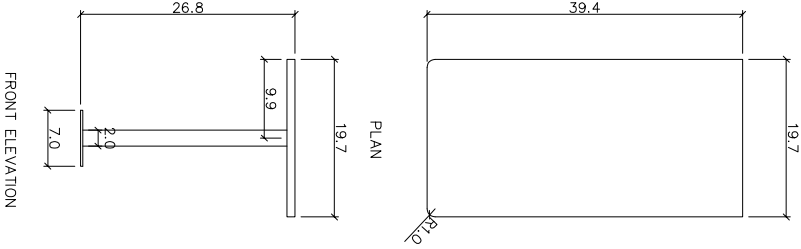


DESK


NOTE: DRAWING IS NOT TO SCALE
ALL DIMENSIONS ARE IN INCHES

MEET ROOM
DESK AND BENCH DIMENSIONS
SCALE: AS SHOWN
SHEET NO.: D


DETAILED-ELEVATION LAYOUT

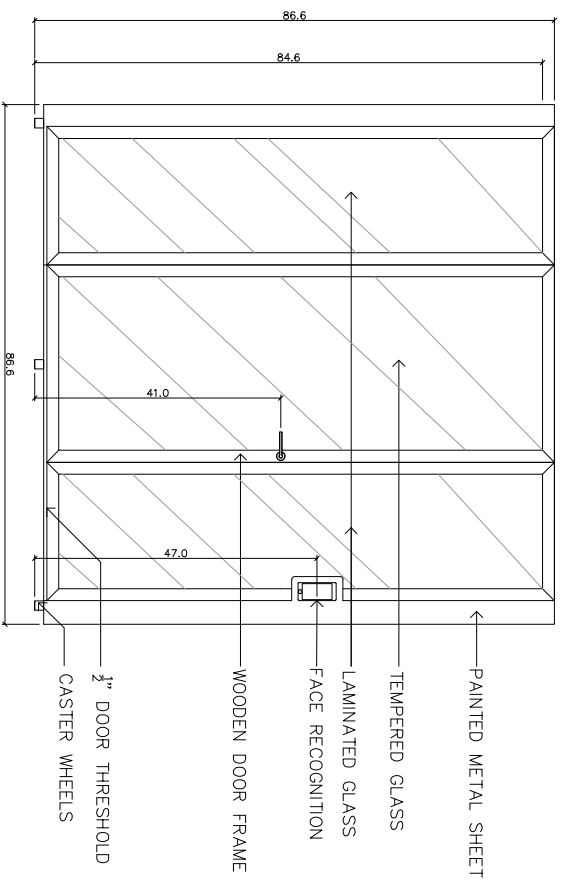


EXTERIOR ELEVATION 1

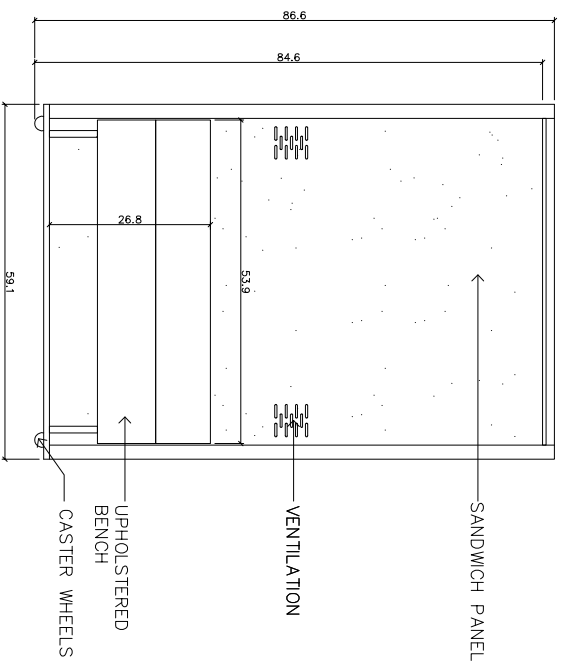

INTERIOR ELEVATION 2

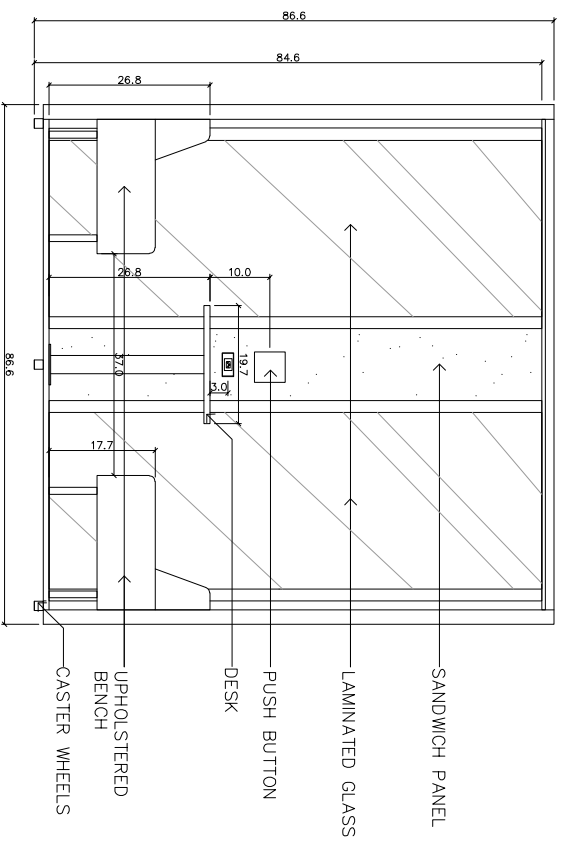

INTERIOR ELEVATION 3

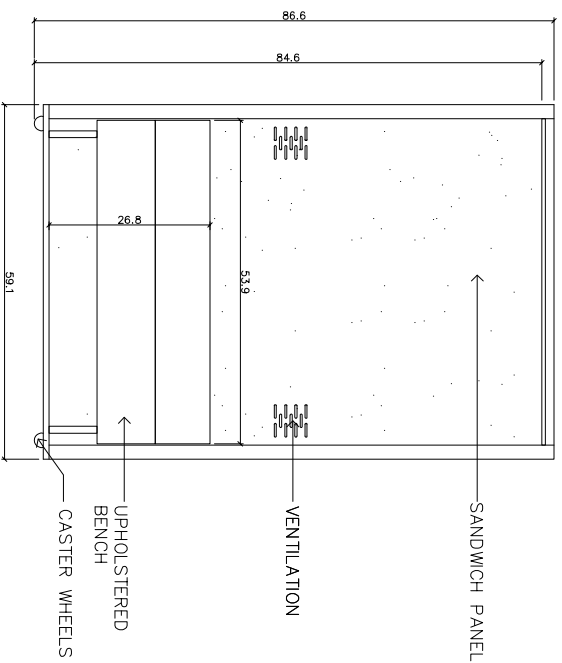

INTERIOR ELEVATION 4

NOTE: DRAWING IS NOT TO SCALE
 ALL DIMENSIONS ARE IN INCHES



ZenSpace

MEET ROOM

ELEVATIONS

SCALE: AS SHOWN

SHEET NO.: E