




ELEMENT SOLO POD
40.6" X 40.6" X 86.6"

SOLO ROOM

COVER PAGE

SCALE: AS SHOWN



SHEET NO.: **A**

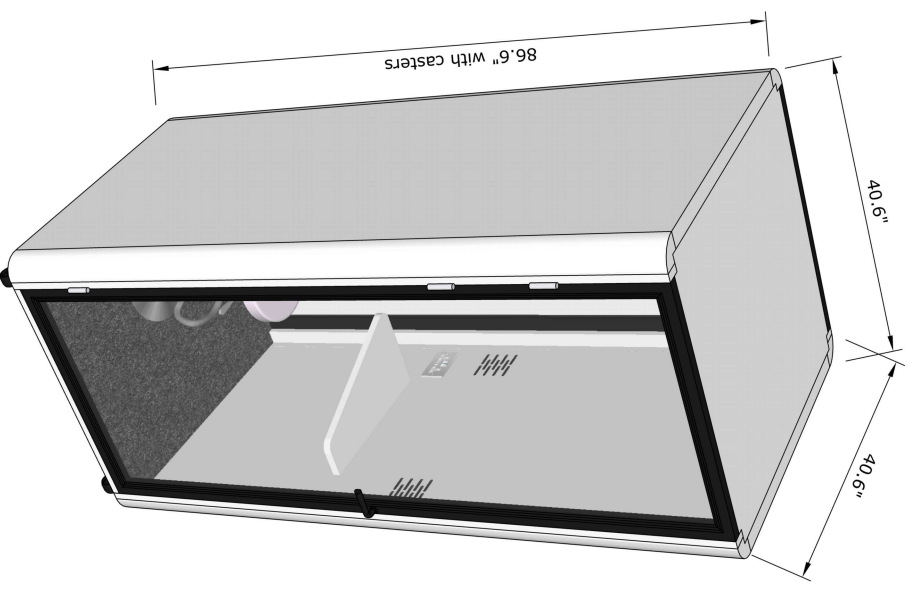

ELEMENT SOLO 3D PERSPECTIVE DRAWING
3D VIEW

SOLO ROOM
3D VIEW
SCALE: AS SHOWN
SHEET NO.: B

ADJUSTABLE TABLE DIMENSIONS

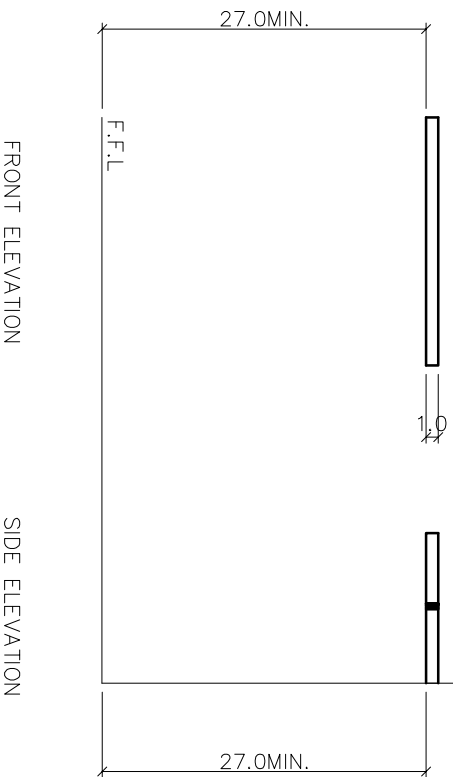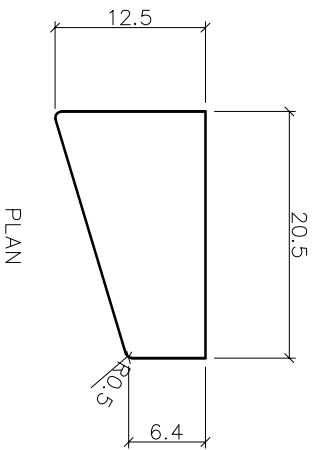

ADJUSTABLE TABLE

NOTE: DRAWING IS NOT TO SCALE
ALL DIMENSIONS ARE IN INCHES




Zen Space

SOLO ROOM
FOLDING FURNITURE
DIMENSIONS


SCALE: AS SHOWN

SHEET NO.: D


DETAILED-ELEVATION LAYOUT

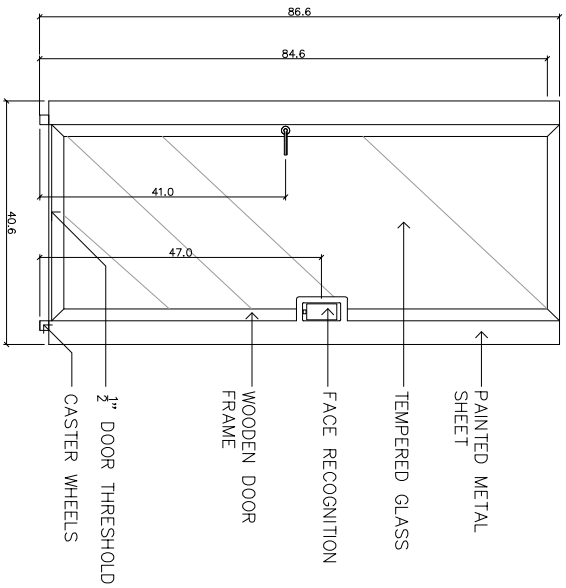


EXTERIOR ELEVATION 1

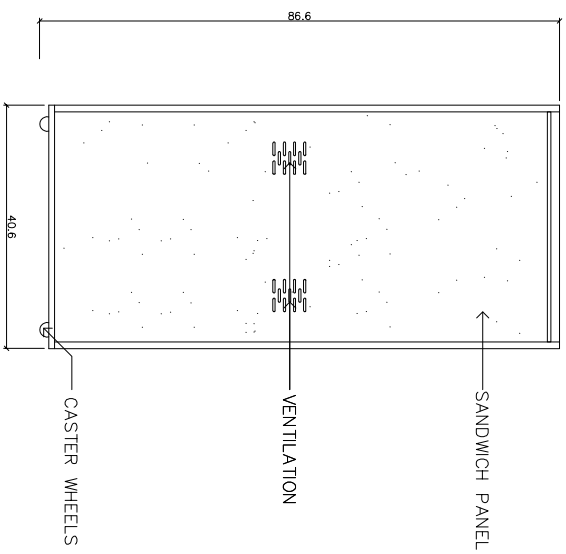

INTERIOR ELEVATION 2

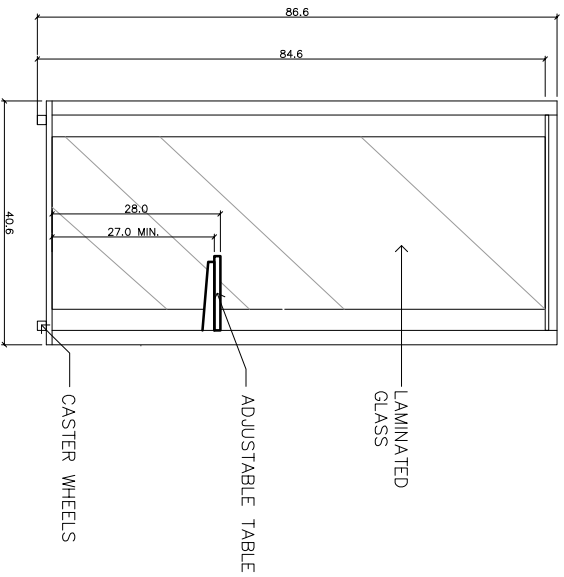

INTERIOR ELEVATION 3

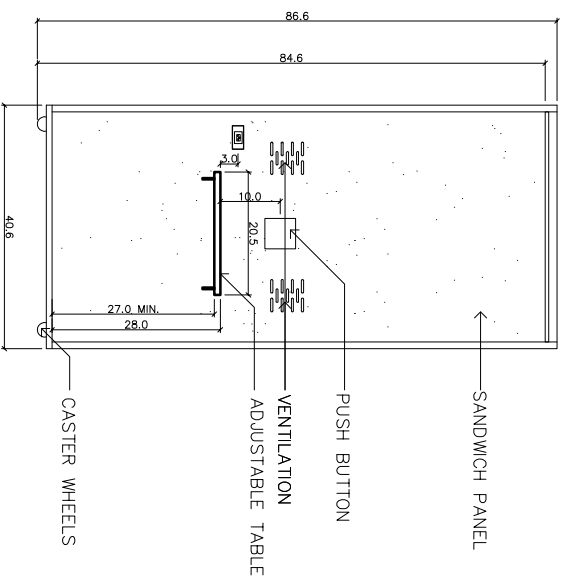

INTERIOR ELEVATION 4

NOTE: DRAWING IS NOT TO SCALE
ALL DIMENSIONS ARE IN INCHES



ZenSpace

SOLO ROOM

ELEVATIONS

SCALE: AS SHOWN

SHEET NO.: E